
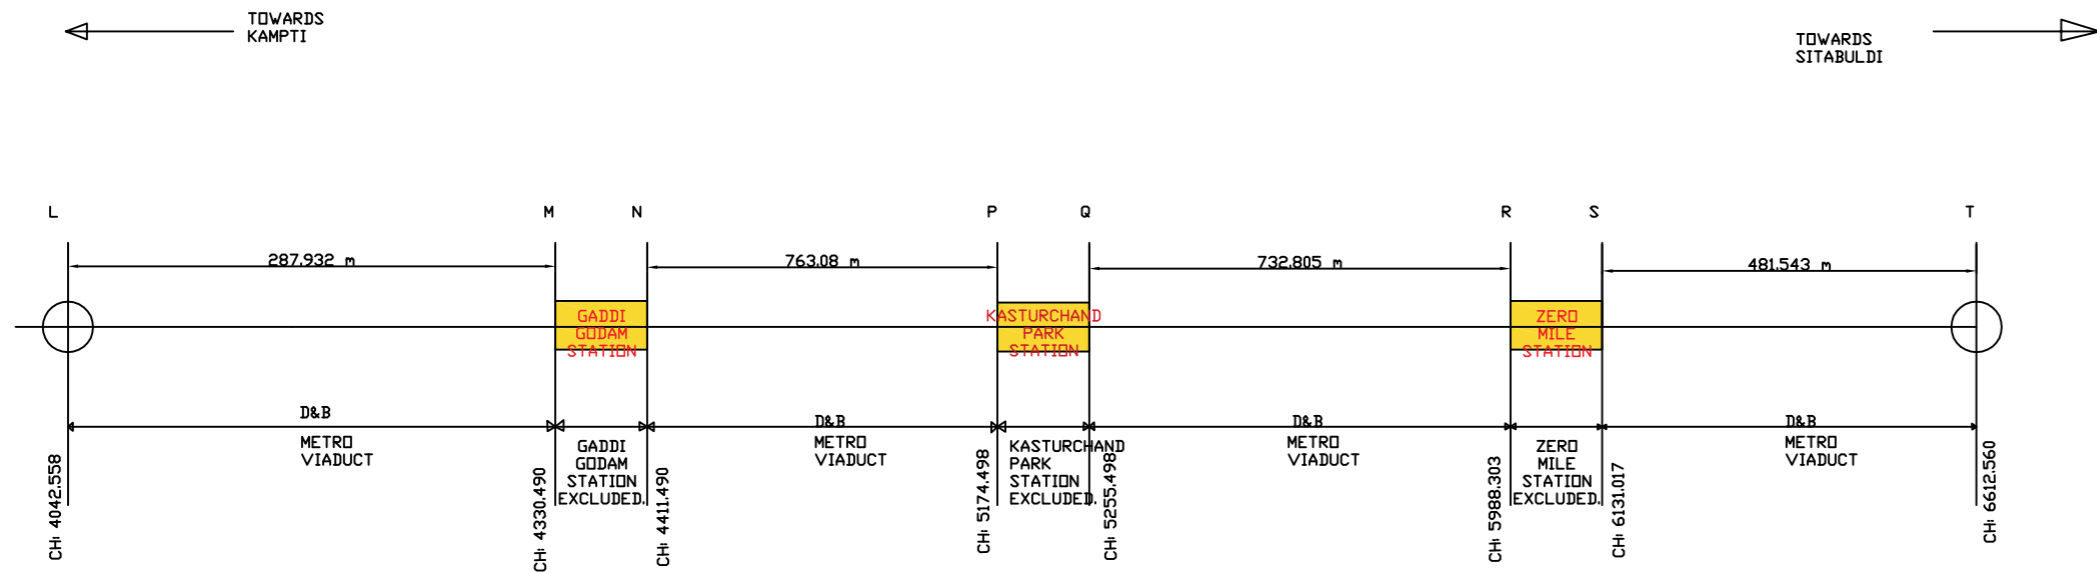


ANNEXURE-I

REACH-2
SCOPE OF WORK

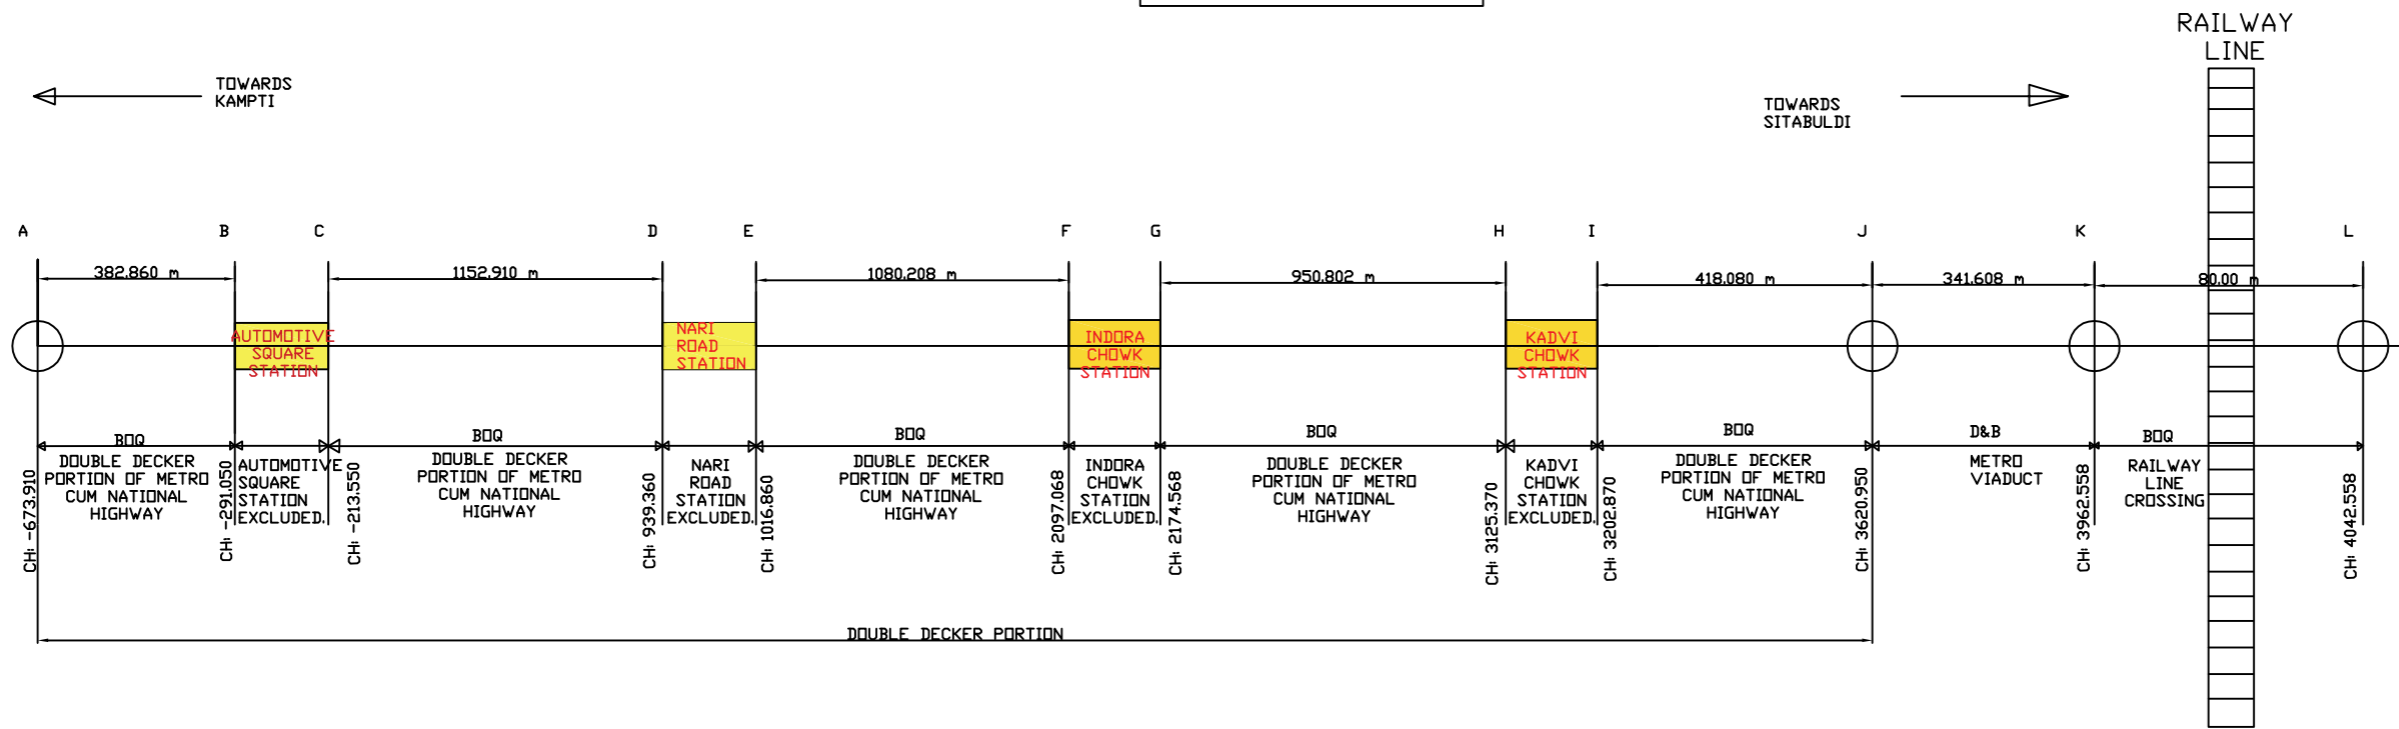

DOUBLE DECKER PORTION OF METRO CUM NATIONAL HIGHWAY (BOQ)	382.860 m
	1152.910 m
	1080.208 m
	950.802 m
	418.080 m
TOTAL (RMT)	3984.860 m

RAILWAY SPAN (BOQ)	80.00 m
TOTAL (RMT)	80.00 m

METRO VIADUCT (D&B)	341.608 m
	287.932 m
	763.008 m
	732.805 m
	481.543 m
TOTAL (RMT)	2606.896 m

- NOTE:-
- FOUNDATIONS AND SUBSTRUCTURES FOR PIERS AT B, C, D, E, F, G, H, I, M, N, P, Q ARE PART OF STATION CONTRACT.
 - FOUNDATION AND SUBSTRUCTURE FOR PIER AT J IS PART OF D&B SCHEDULE.
 - FOUNDATIONS AND SUBSTRUCTURES FOR PIERS AT K AND L ARE PART OF BOQ SCHEDULE.
 - FOUNDATIONS AND SUBSTRUCTURES FOR PIERS AT R AND S ARE PART OF D&B SCHEDULE.
 - FOUNDATION, SUBSTRUCTURE AND SUPERSTRUCTURE OF STATIONS ARE NOT COVERED IN THE SCOPE OF PRESENT RFP.