



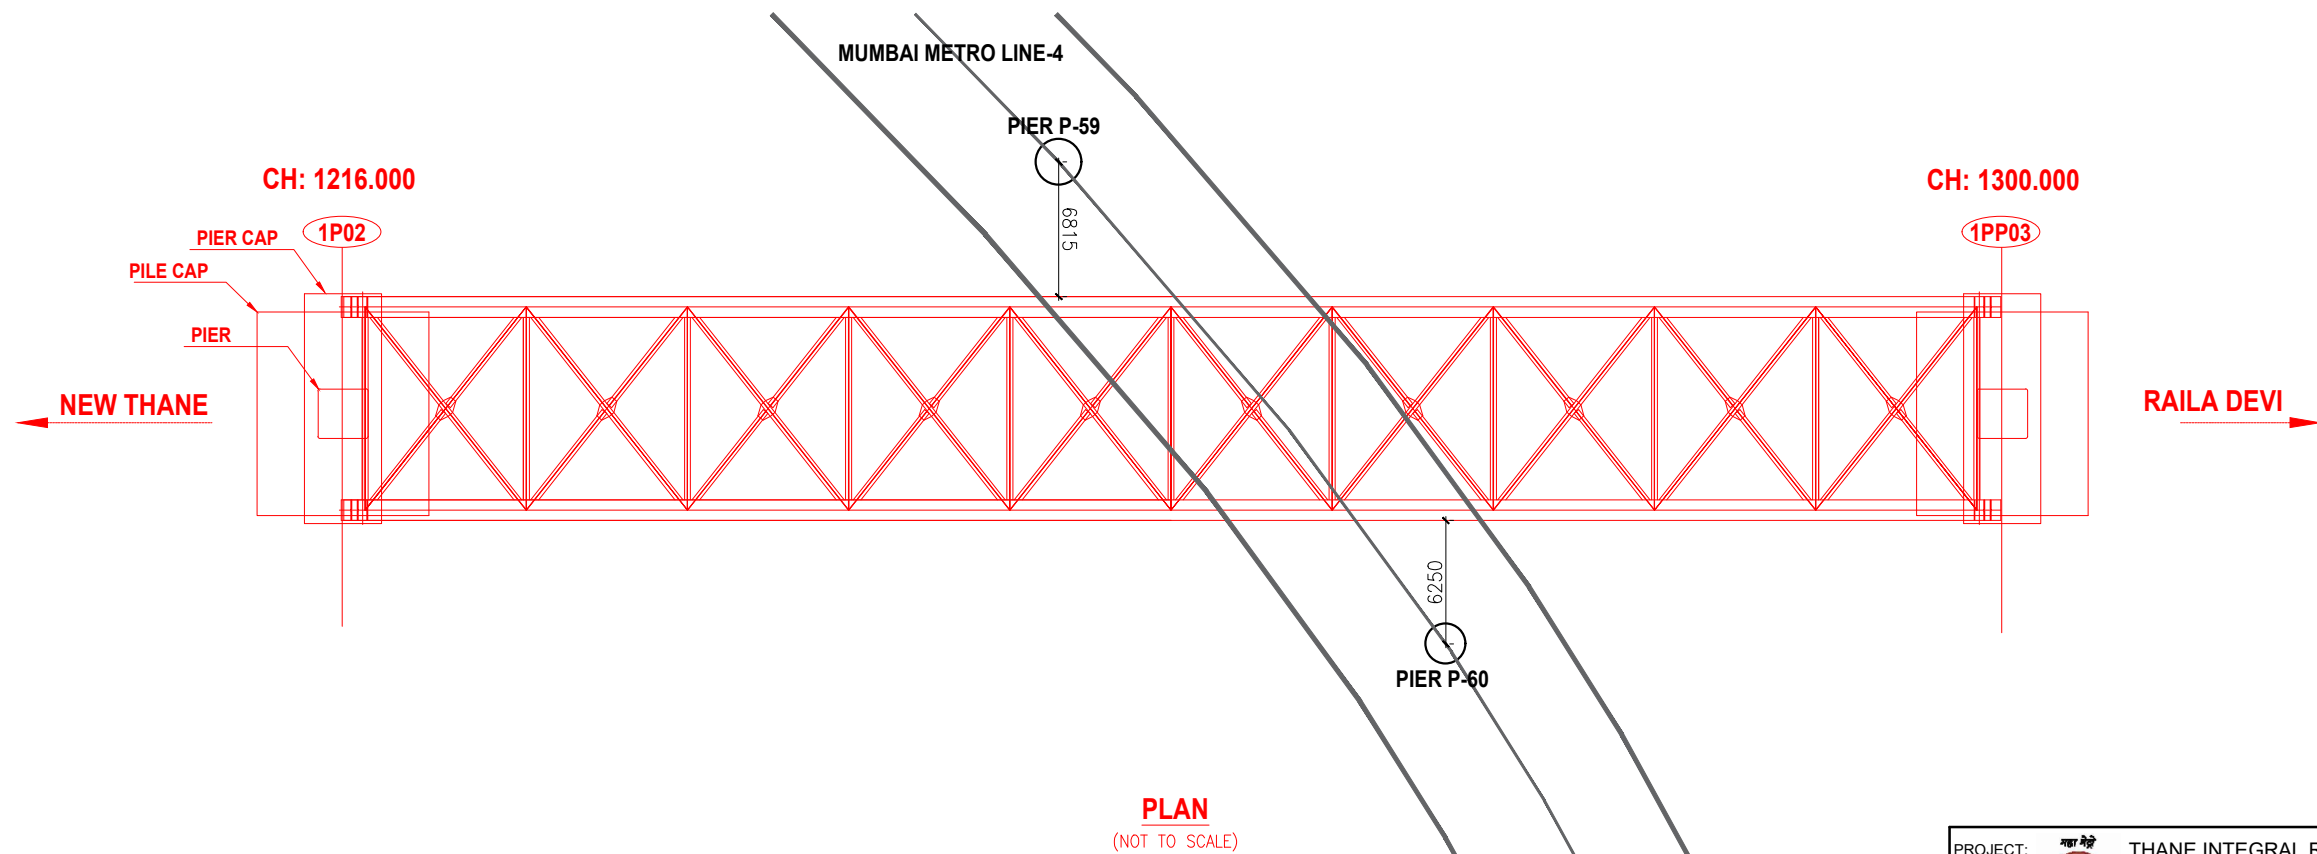

PLAN & ELEVATION OF SPECIAL SPAN OF 84M AT MODELLA CHOWK CROSSING MUMBAI METRO LINE-4


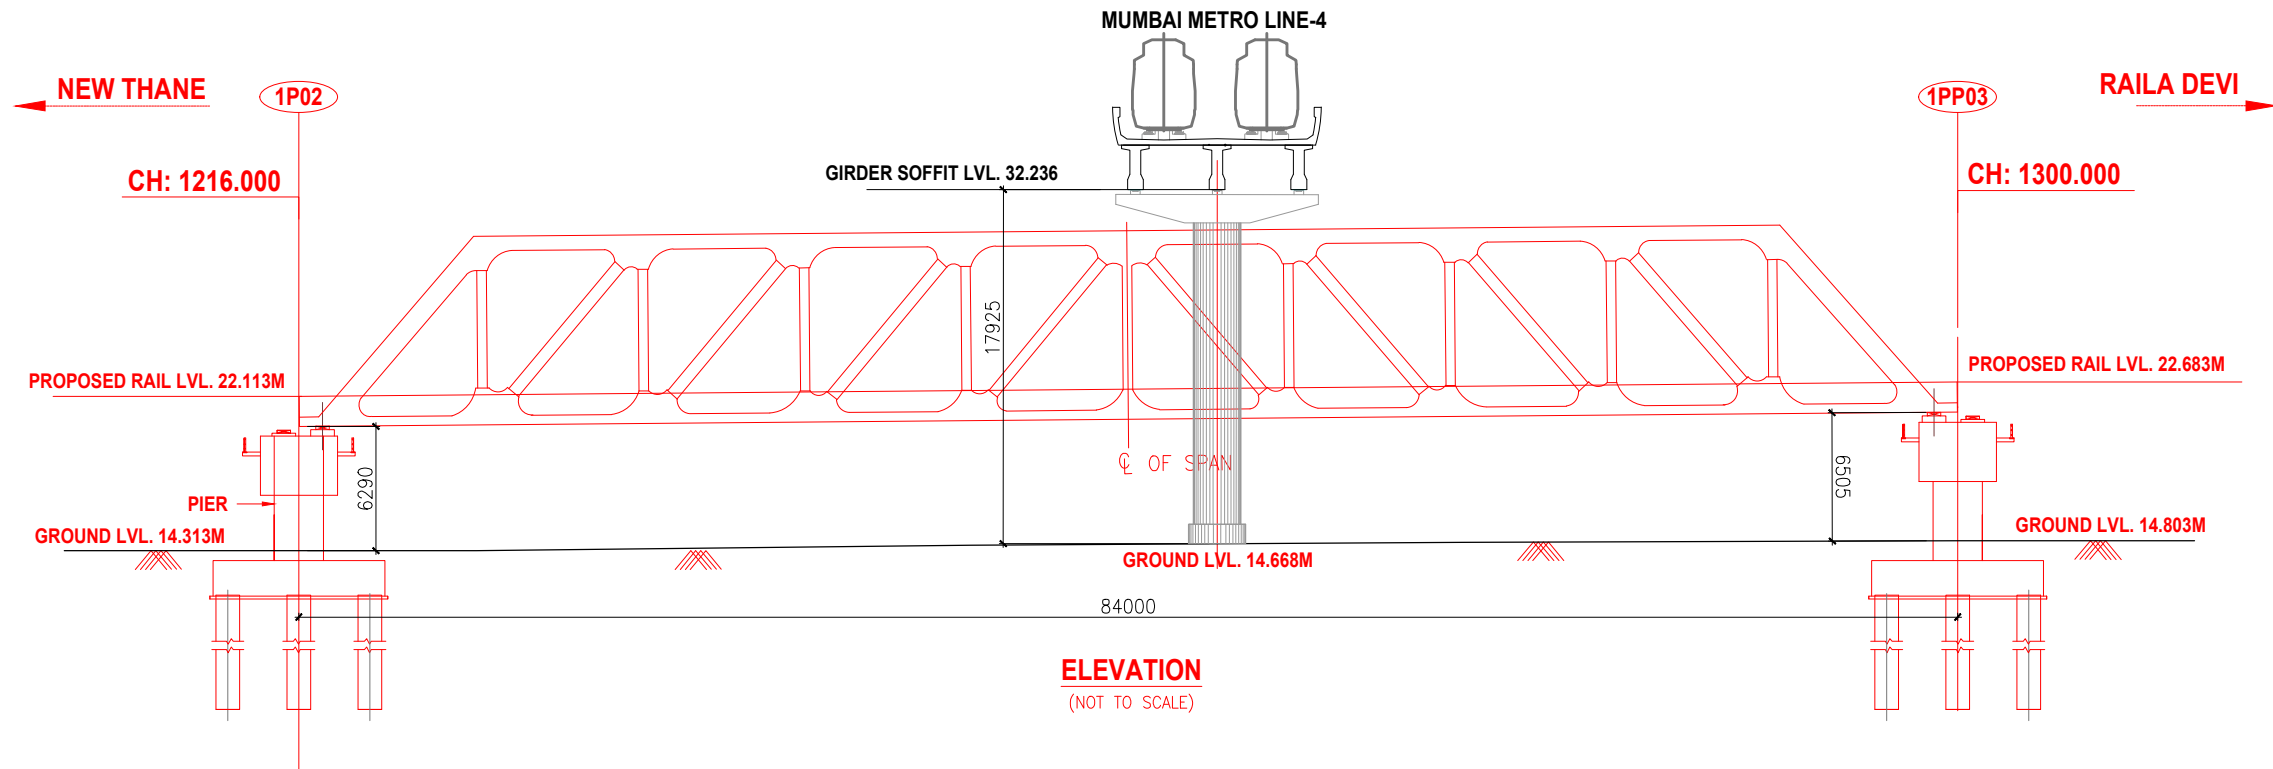


NOTES:-

1. ALL DIMENSIONS ARE TENTATIVE, AND ACTUAL DESIGN AND DRAWINGS TO BE PREPARED BY CONTRACTOR.
2. ALL THE DIMENSIONS ARE IN mm AND LEVELS ARE IN METERS UNLESS WRITTEN OTHERWISE.
3. NO DIMENSION SHALL BE SCALED FROM THIS DRAWING.
4. SHAPES AND SIZES OF COMPOSITE STEEL TRUSS, BEARINGS, BEARING PEDESTALS, SHOWN IN THE DRAWING ARE TENTATIVE.
5. SHAPES AND SIZES OF PIERS, PIER CAP, PILE & PILE CAP ARE TENTATIVE.
6. THE FOUNDATION LEVELS AND SIZES SHOWN IN THE DRAWING ARE INDICATIVE.



| | | | |
|--|------------------|------------------------|---|
| PROJECT: <div> THANE INTEGRAL RING METRO RAIL PROJECT Metro Bhawan, East High Court Road (VIP Road), in front of Dr. Babasaheb Ambedkar College, near Dikshabhoomi, Nagpur - 440010</div> | | | <div> तन्दा ड्रॉइंग</div> <div>TENDER DRAWING</div> |
| CLIENT: MAHARASHTRA METRO RAIL CORPORATION LTD. | | | |
| LOCATION: THANE INTEGRAL RING METRO RAIL PROJECT | | | |
| TITLE: OPEN WEB GIRDER OF 84M AT MODELLA CHOWK | | | |
| SCALE: AS SPECIFIED | DATE: 25.06.2025 | STATUS: TENDER DRAWING | REVISION NO: |
| DRG NO: TRM-STR-SS-01 | | | R0 |

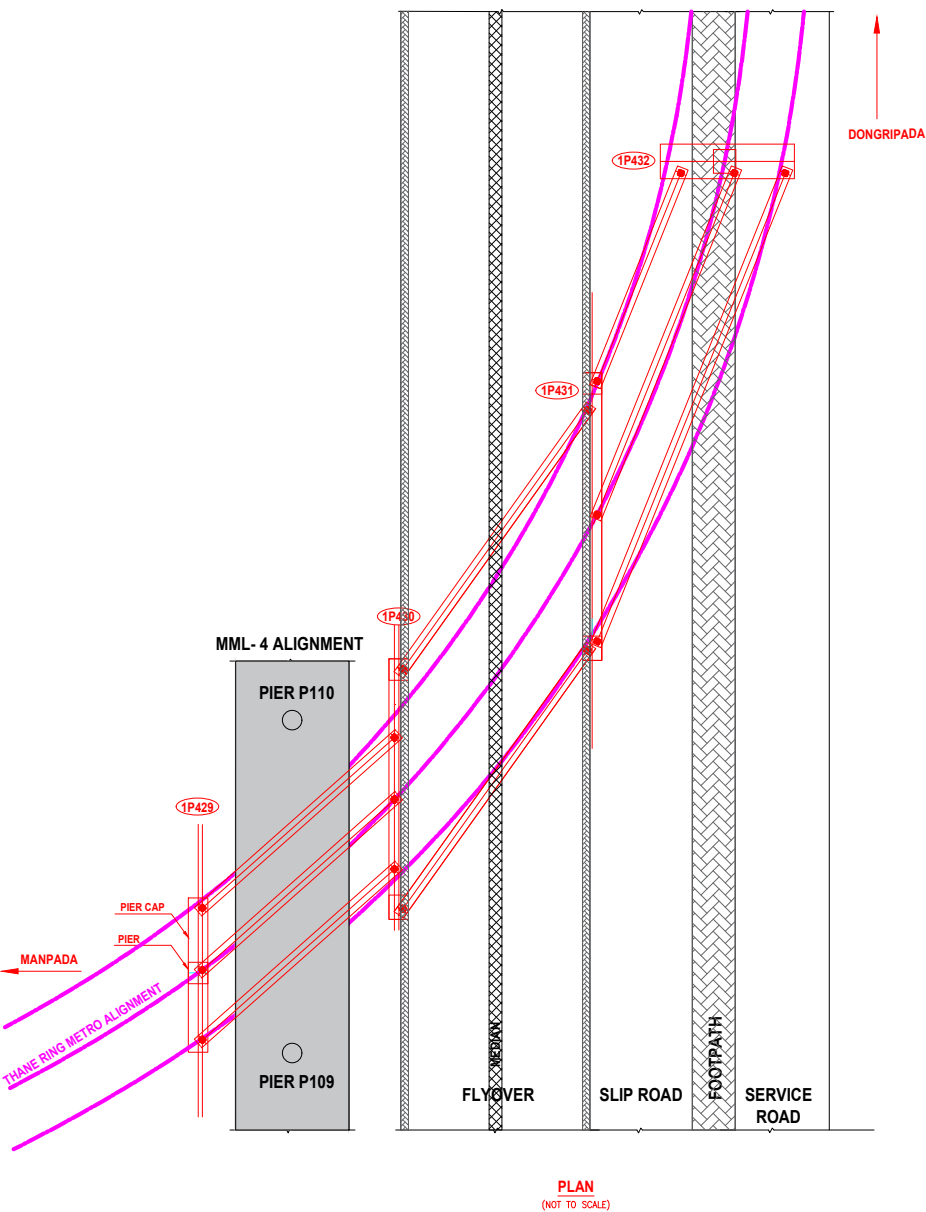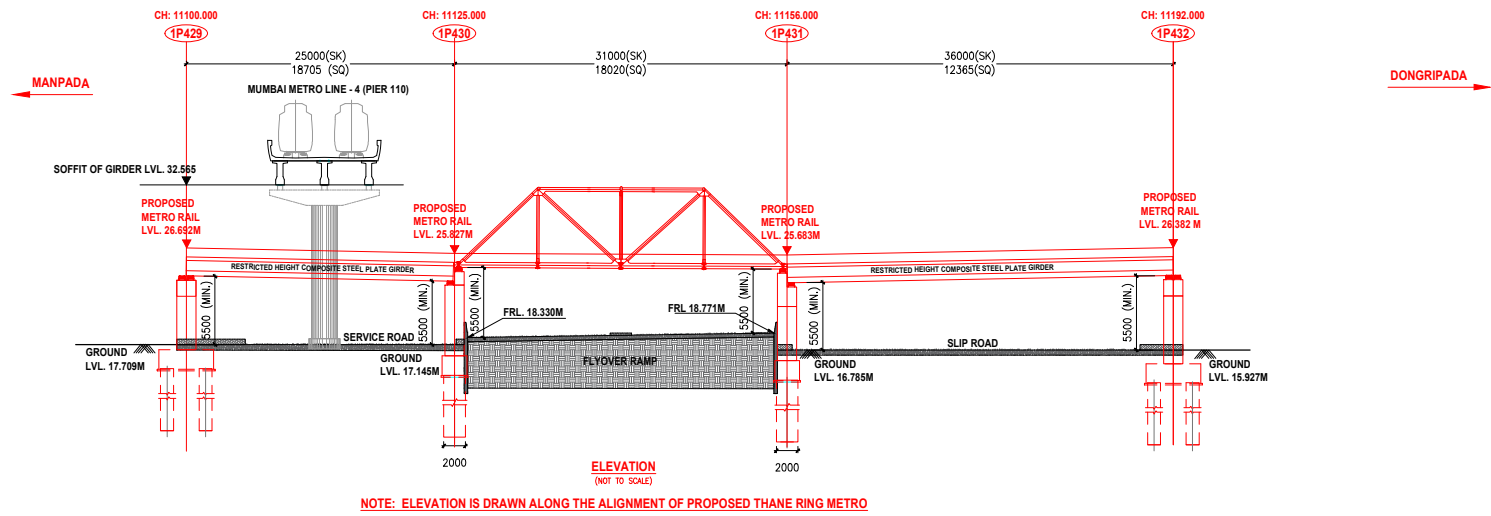PLAN & ELEVATION OF SPECIAL SPAN OF 92M AT PATLIPADA FLYOVER CROSSING MUMBAI METRO LINE-4





NOTES:-

1. ALL DIMENSIONS ARE TENTATIVE, AND ACTUAL DESIGN AND DRAWINGS TO BE PREPARED BY CONTRACTOR.
2. ALL THE DIMENSIONS ARE IN mm AND LEVELS ARE IN METERS UNLESS WRITTEN OTHERWISE.
3. NO DIMENSION SHALL BE SCALED FROM THIS DRAWING.
4. SHAPES AND SIZES OF COMPOSITE STEEL TRUSS, BEARINGS, BEARING PEDESTALS, SHOWN IN THE DRAWING ARE TENTATIVE.
5. SHAPES AND SIZES OF PIERS, PIER CAP, PILE & PILE CAP ARE TENTATIVE.
6. THE FOUNDATION LEVELS AND SIZES SHOWN IN THE DRAWING ARE INDICATIVE.

| | | | |
|--|------------------|------------------------|---|
| PROJECT: <div><div><div>महा मेट्रो</div><div></div><div>THANE METRO</div></div></div> THANE INTEGRAL RING METRO RAIL PROJECT Metro Bhawan, East High Court Road (VIP Road), in front of Dr. Babasaheb Ambedkar College, near Dikshabhoomi, Nagpur - 440010 | | | <div><div><div>महा मेट्रो</div><div></div><div>THANE METRO</div></div></div> <div>TENDER DRAWING</div> |
| CLIENT: MAHARASHTRA METRO RAIL CORPORATION LTD. | | | |
| LOCATION: THANE INTEGRAL RING METRO RAIL PROJECT | | | |
| TITLE: SPECIAL SPAN OF 92M AT PATLIPADA FLYOVER | | | |
| SCALE: AS SPECIFIED | DATE: 23.07.2025 | STATUS: TENDER DRAWING | REVISION NO: |
| DRG NO: TRM-STR-SS-02 | | | R0 |



plot scale 50mm

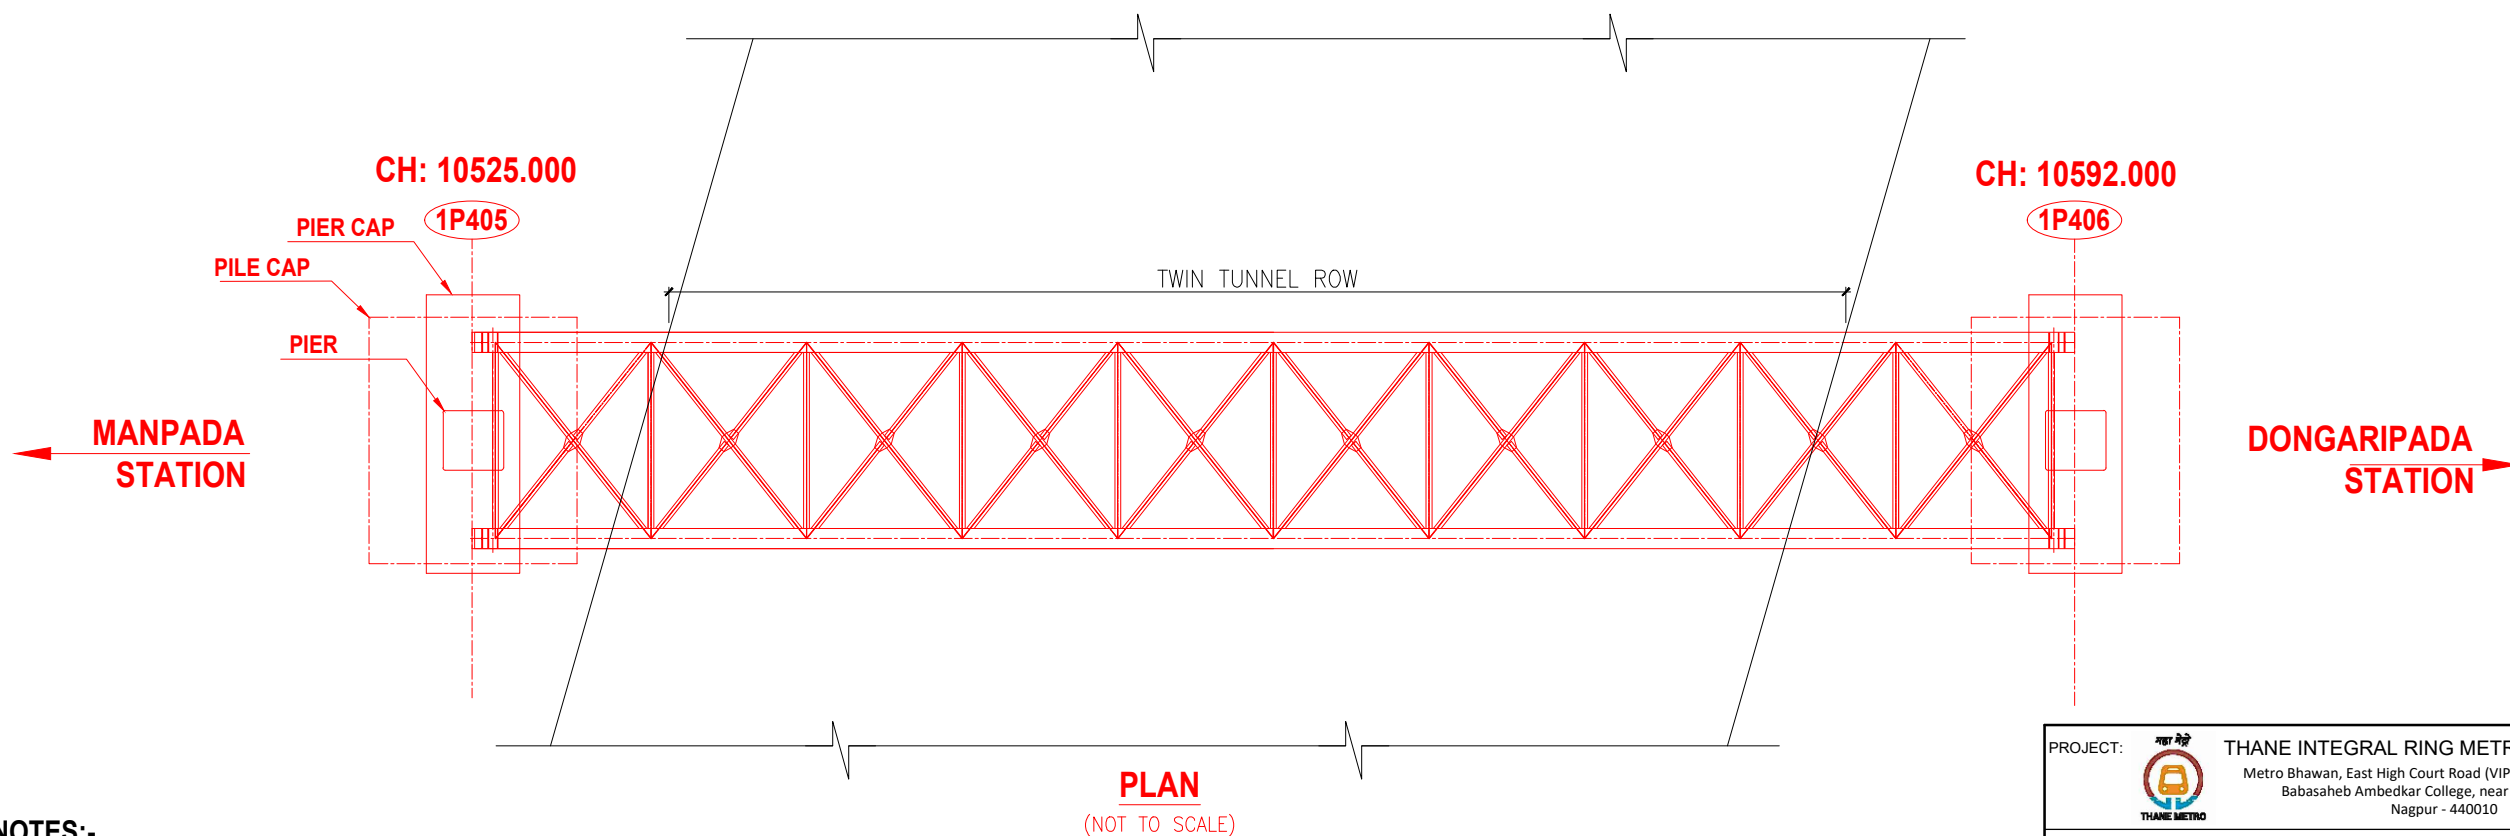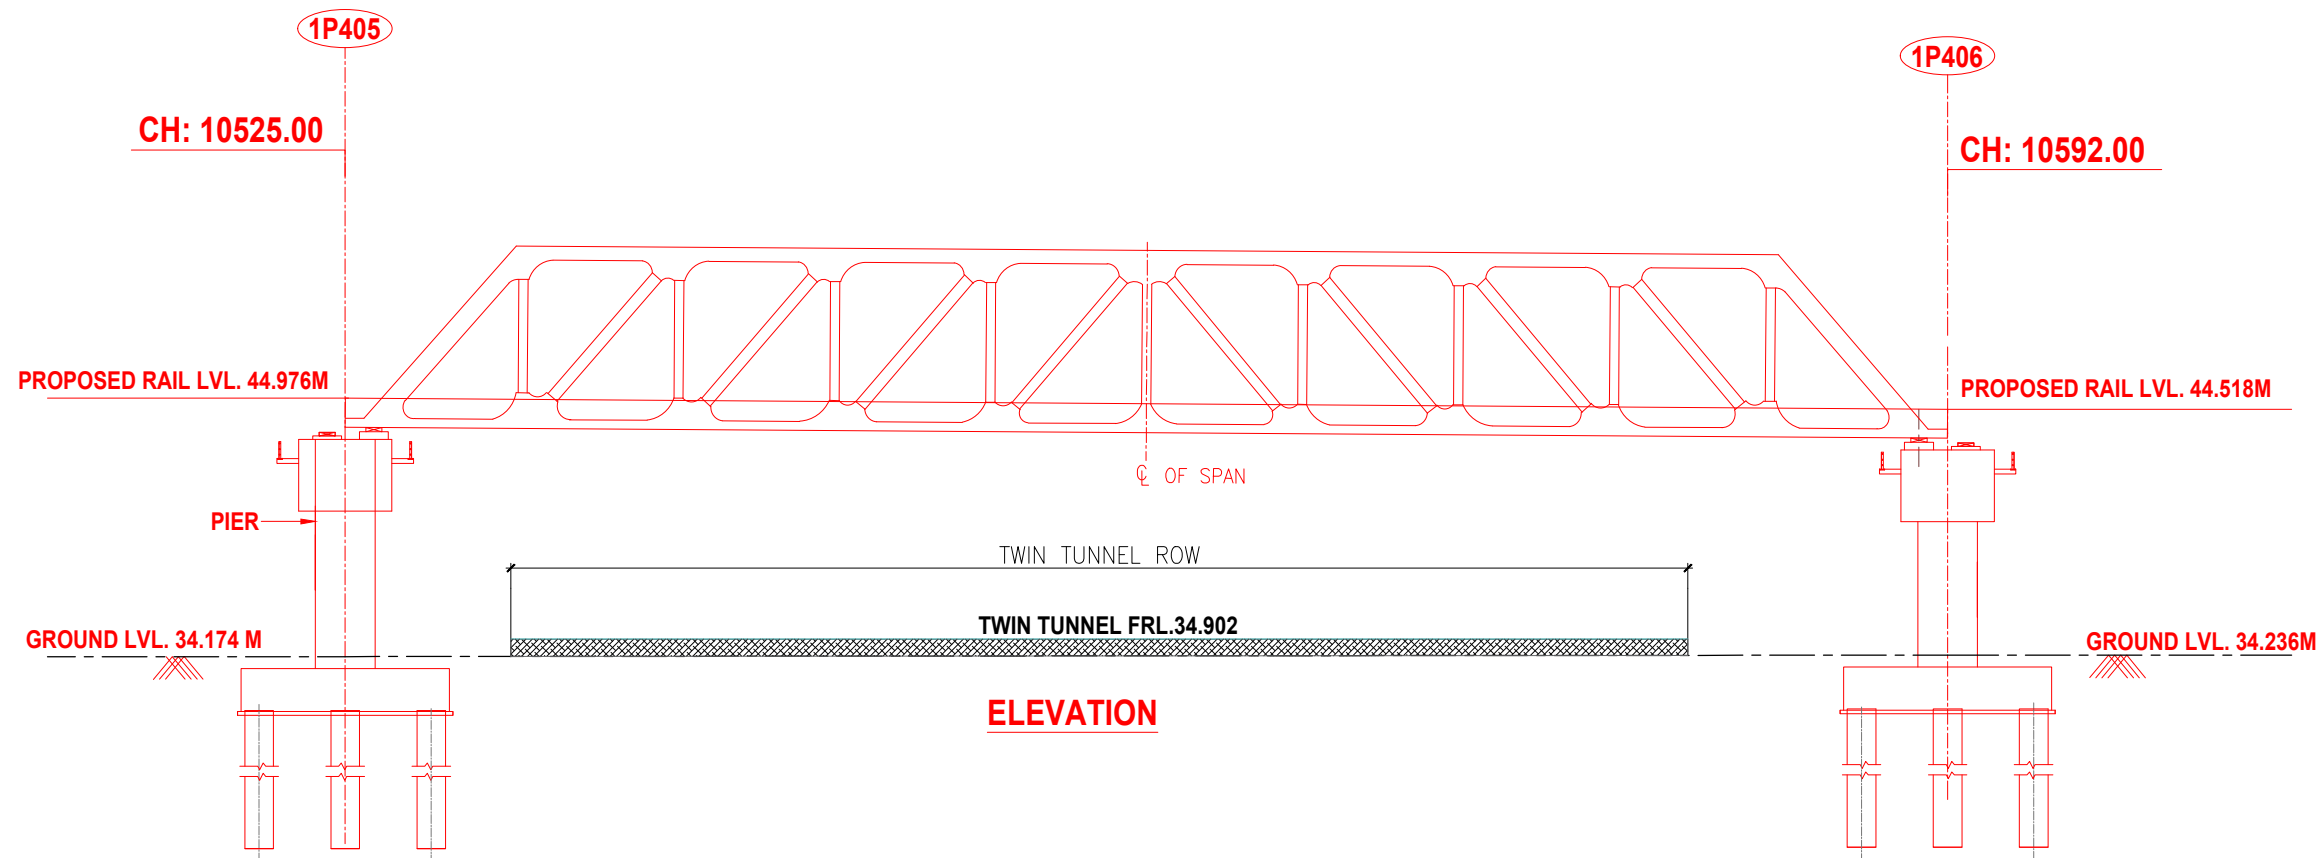PLAN & ELEVATION OF SPECIAL SPAN OF 67M AT TWIN TUNNEL CROSSING





NOTES:-

1. ALL DIMENSIONS ARE TENTATIVE, AND ACTUAL DESIGN AND DRAWINGS TO BE PREPARED BY CONTRACTOR.
2. ALL THE DIMENSIONS ARE IN mm AND LEVELS ARE IN METERS UNLESS WRITTEN OTHERWISE.
3. NO DIMENSION SHALL BE SCALED FROM THIS DRAWING. ONLY WRITTEN DIMENSIONS SHALL BE FOLLOWED.
4. SHAPES AND SIZES OF COMPOSITE STEEL TRUSS, BEARINGS, BEARING PEDESTALS, SHOWN IN THE DRAWING ARE TENTATIVE.
5. SHAPES AND SIZES OF PIERS, PIER CAP, PILE & PILE CAP ARE TENTATIVE.
6. THE FOUNDATION LEVELS AND SIZES SHOWN IN THE DRAWING ARE INDICATIVE.

| | | | |
|---|------------------|------------------------|---|
| PROJECT: <div><div></div><div>THANE INTEGRAL RING METRO RAIL PROJECT Metro Bhawan, East High Court Road (VIP Road), in front of Dr. Babasaheb Ambedkar College, near Dikshabhoomi, Nagpur - 440010</div></div> | | | <div><div></div><div>THANE METRO</div></div> <div>TENDER DRAWING</div> |
| CLIENT: MAHARASHTRA METRO RAIL CORPORATION LTD. | | | |
| LOCATION: THANE INTEGRAL RING METRO RAIL PROJECT | | | |
| TITLE: OPEN WEB GIRDER OF 67M AT TWIN TUNNEL | | | |
| SCALE: AS SPECIFIED | DATE: 23.07.2025 | STATUS: TENDER DRAWING | REVISION NO: |
| DRG NO: | TRM-STR-SS-03 | | R0 |


plot scale 50mm

PLAN & ELEVATION OF SPECIAL SPAN OF 68M AT UPWAN LAKE

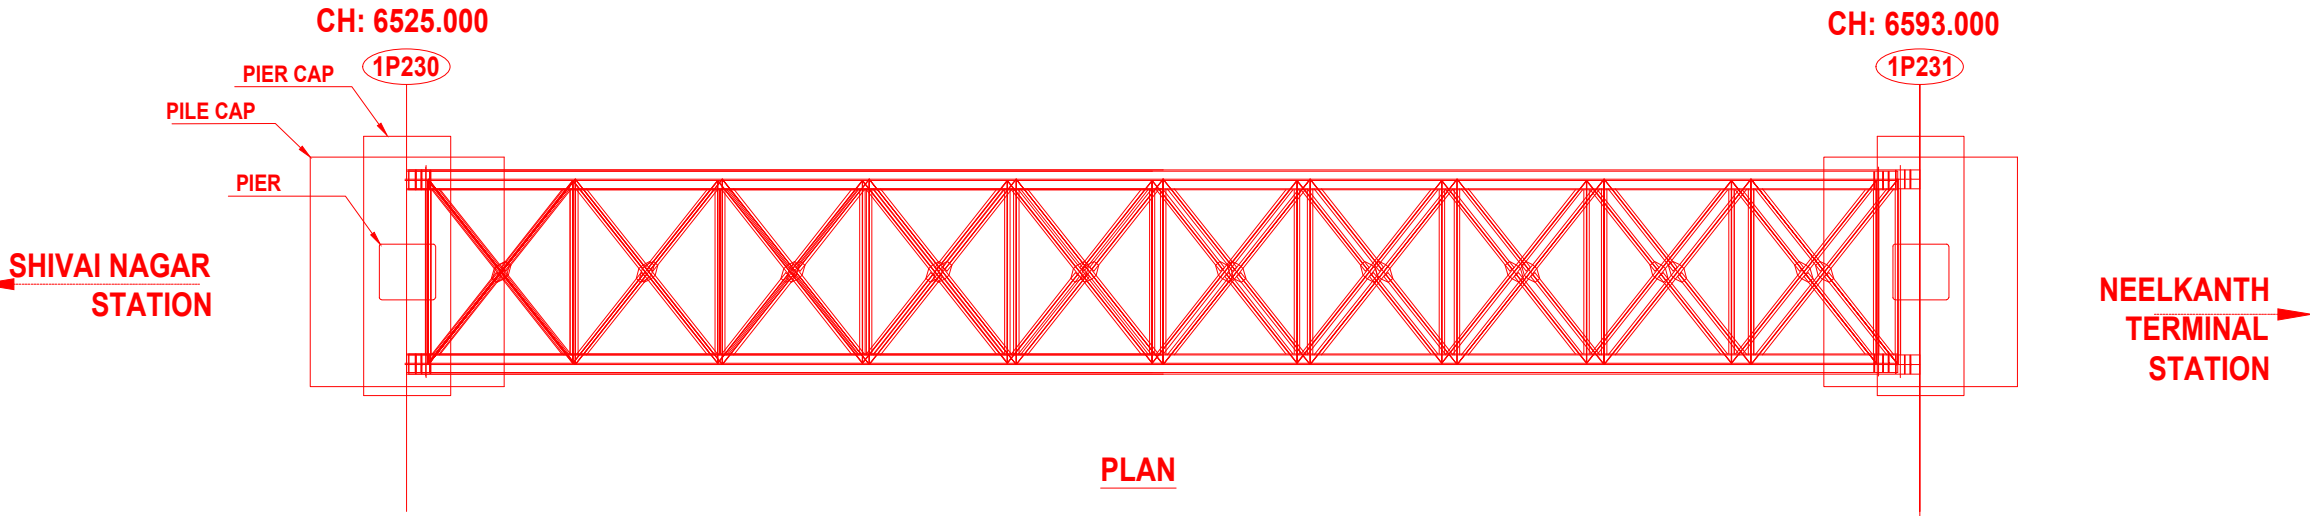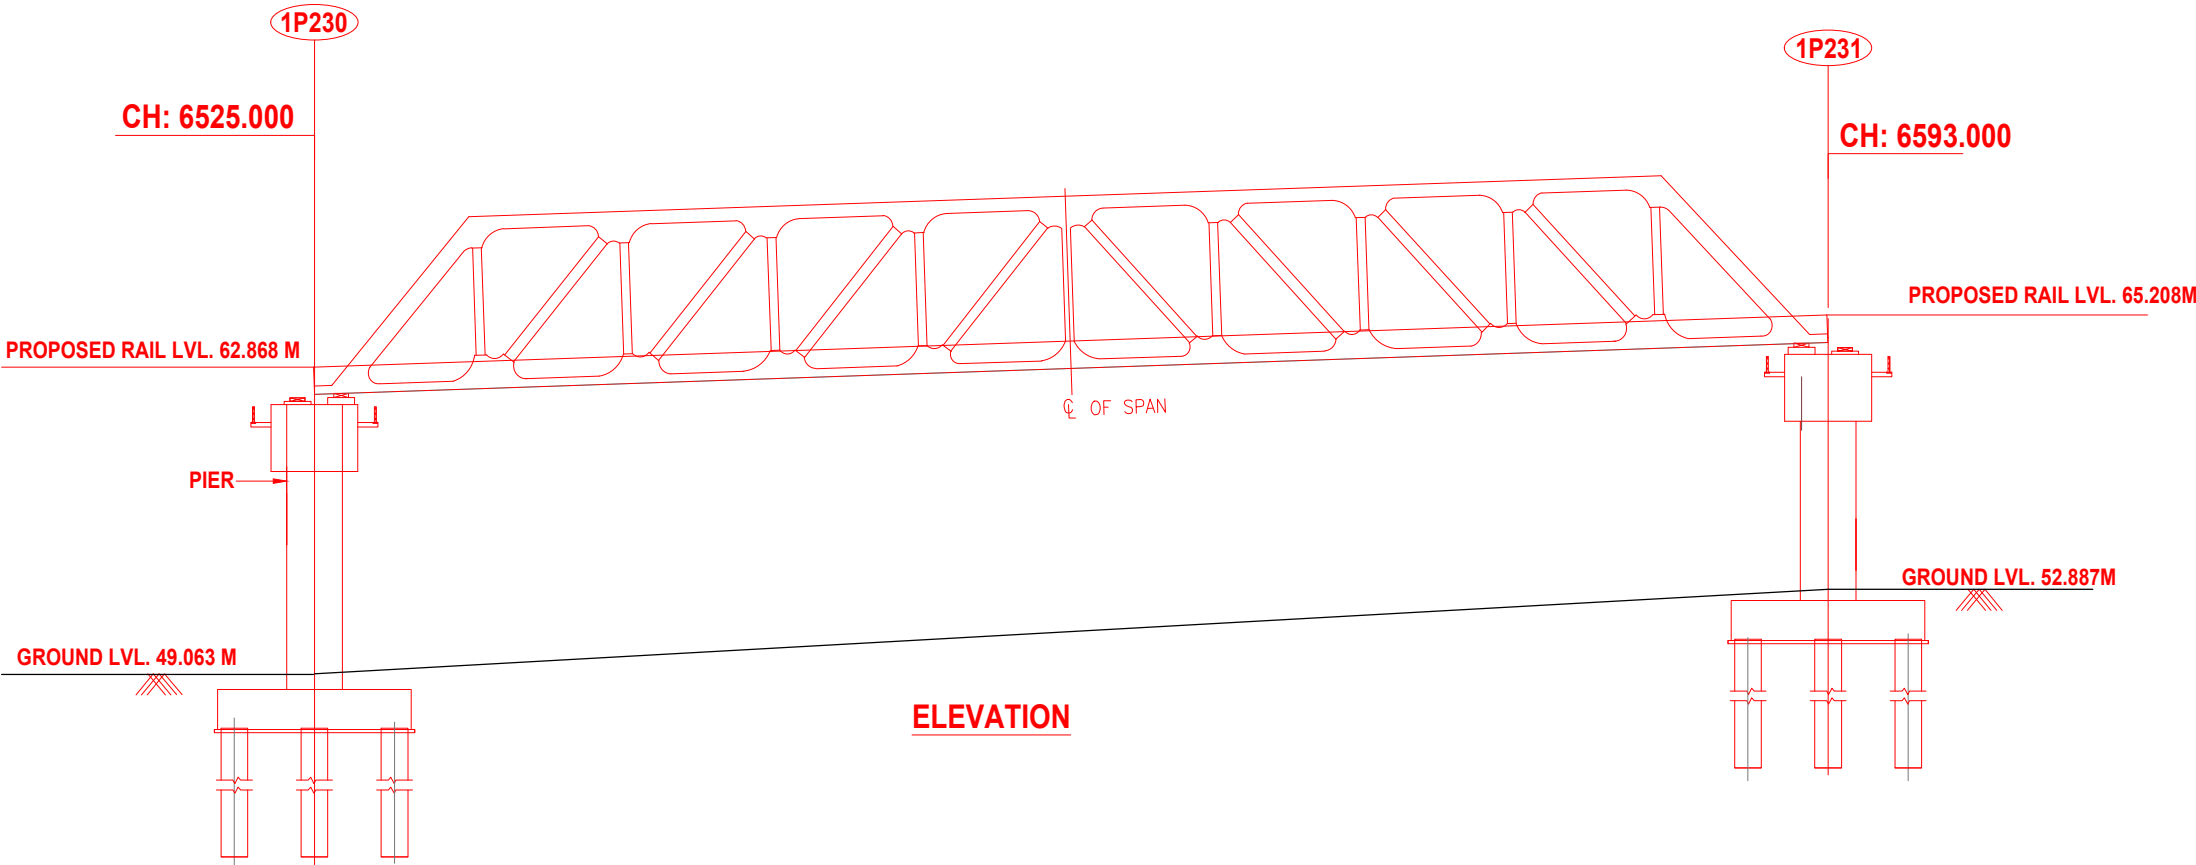

NOTES:-

1. ALL DIMENSIONS ARE TENTATIVE, AND ACTUAL DESIGN AND DRAWINGS TO BE PREPARED BY CONTRACTOR.
2. ALL THE DIMENSIONS ARE IN mm AND LEVELS ARE IN METERS UNLESS WRITTEN OTHERWISE.
3. NO DIMENSION SHALL BE SCALED FROM THIS DRAWING.
4. SHAPES AND SIZES OF COMPOSITE STEEL TRUSS, BEARINGS, BEARING PEDESTALS, SHOWN IN THE DRAWING ARE TENTATIVE.
5. SHAPES AND SIZES OF PIERS, PIER CAP, PILE & PILE CAP ARE TENTATIVE.
6. THE FOUNDATION LEVELS AND SIZES SHOWN IN THE DRAWING ARE INDICATIVE.

| | |
|-----------|--|
| PROJECT: |  THANE INTEGRAL RING METRO RAIL PROJECT Metro Bhawan, East High Court Road (VIP Road), in front of Dr. Babasaheb Ambedkar College, near Dikshabhoomi, Nagpur - 440010 |
| CLIENT: | MAHARASHTRA METRO RAIL CORPORATION LTD. |
| LOCATION: | THANE INTEGRAL RING METRO RAIL PROJECT |
| TITLE: | OWG SPAN OF 68M AT UPWAN LAKE |
| SCALE: | NOT TO SCALE |
| DATE: | 23.07.2025 |
| STATUS: | TENDER DRAWING |
| DRG NO: | TRM-STR-SS-04 |

| |
|---|
|  |
| REVISION NO: |
| R0 |

TENDER DRAWING